


Planta y alzados pérgola E 1:200

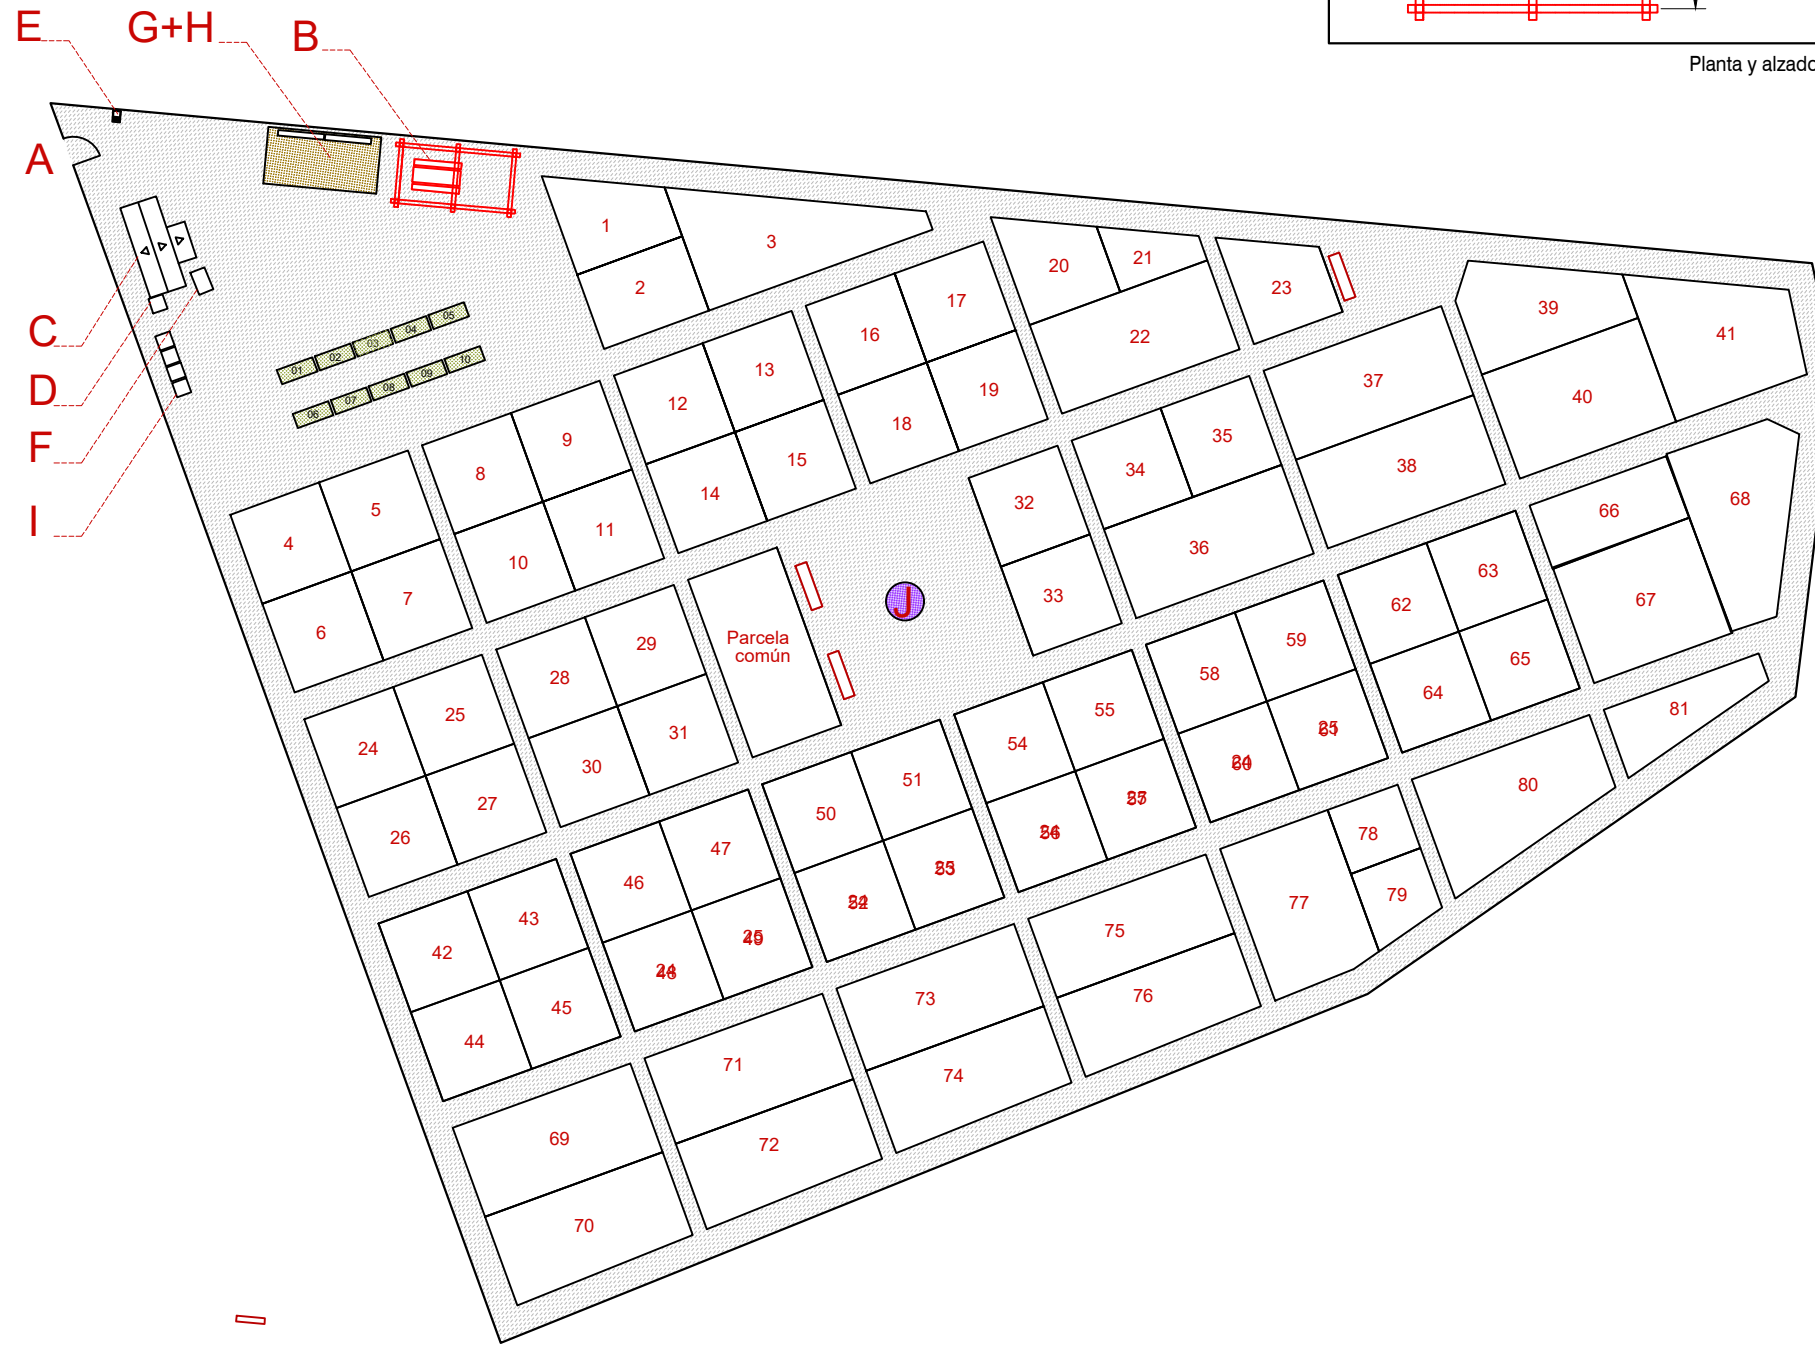

RELACIÓN DE PARCELAS							
Nº	Sup. (m ²)	Nº	Sup. (m ²)	Nº	Sup. (m ²)	Nº	Sup. (m ²)
1	24.49	22	50.00	43	25,00	64	25,00
2	24.70	23	24.13	44	25,00	65	25,00
3	50.12	24	25,00	45	25,00	66	27.15
4	25.00	25	25,00	46	25,00	67	49.95
5	25.00	26	25,00	47	25,00	68	49.86
6	25.00	27	25,00	48	25,00	69	50.00
7	25.00	28	25,00	49	25,00	70	48.30
8	25.00	29	25,00	50	25,00	71	48.16
9	25,00	30	25,00	51	25,00	72	46.45
10	25,00	31	25,00	52	25,00	73	46.32
11	25,00	32	25,00	53	25,00	74	44.61
12	25,00	33	25,00	54	25,00	75	44.47
13	25,00	34	25,00	55	25,00	76	42.77
14	25,00	35	25,00	56	25,00	77	50.76
15	25,00	36	50.00	57	25,00	78	14.08
16	25,00	37	50.00	58	25,00	79	15.18
17	25,00	38	50.00	59	25,00	80	53.84
18	25,00	39	37.83	60	25,00	81	23.53
19	25,00	40	51.54	61	25,00		
20	24.85	41	49.87	62	25,00		
21	12.37	42	25,00	63	25,00		

MESAS DE CULTIVO	
CARACTERÍSTICAS	L x A = 2 x 0,80 m. (Sup. 1,6 m ²)
Nº UNIDADES INSTALADAS	10

ELEMENTOS COMUNES			
A	ACCESO	F	ARCÓN DE HERRAMIENTAS
B	BANCO + MESA	G	PARTERRE DE FLORES
C	CASETA	H	HOTEL DE INSECTOS
D	DEPOSITO AGUA 500 L	I	COMPOSTEROS
E	LAVADERO	J	PLANTAS AROMÁTICAS

SUPERFICIE TOT. AREA HUERTOS URBANOS	3.894,49 m ²
--------------------------------------	-------------------------

